

# 埼玉会館大ホール舞台照明配線図












SUS/UH/GAL/TOW

## KEY

- コンセントC型20A
- コンセントC型20A  
BL切替
- コンセントC型30A

U H  
#71. #72. #78. #63. #22. #NC.  
① ② ③ ④ ⑤ ⑥

L H  
#72. #78. #59. #22. #40. #NC  
1 2 3 4 5 6

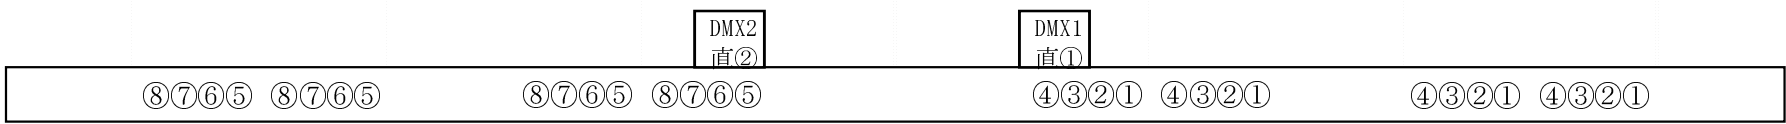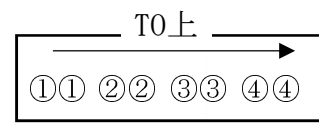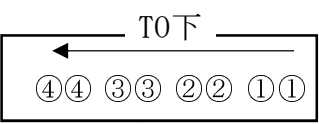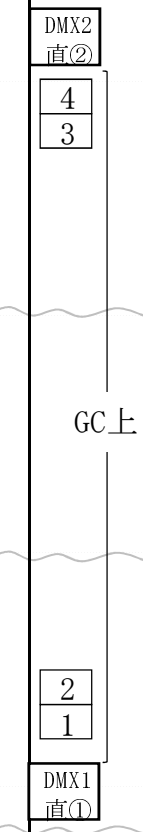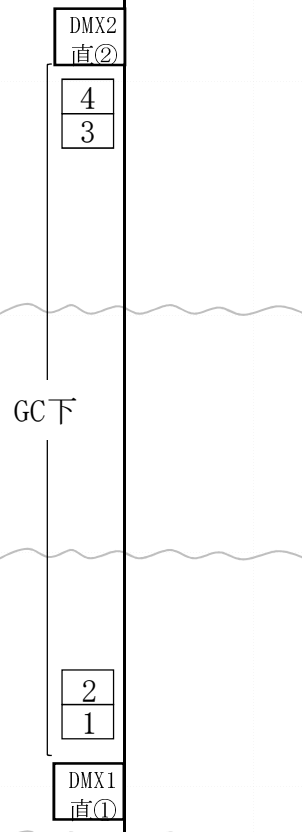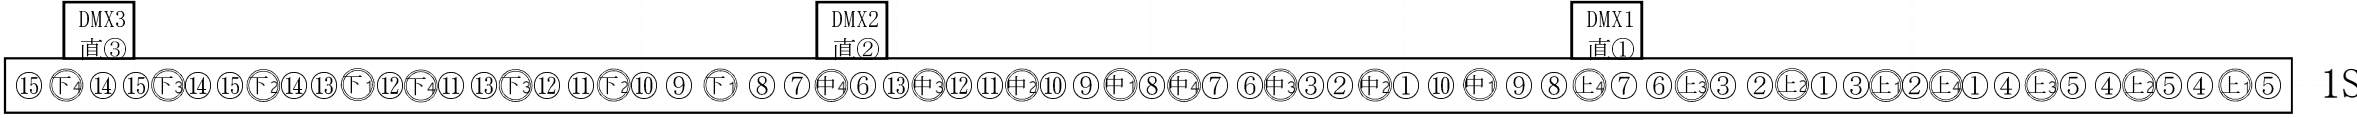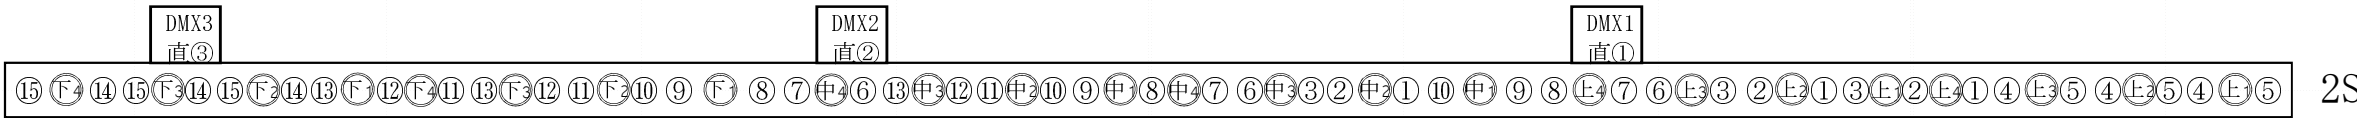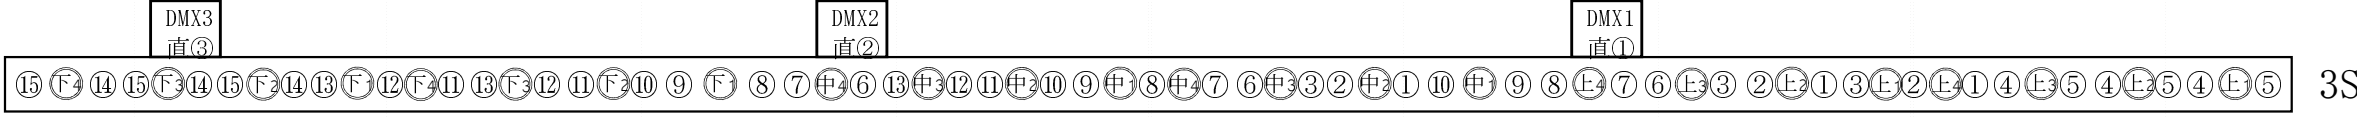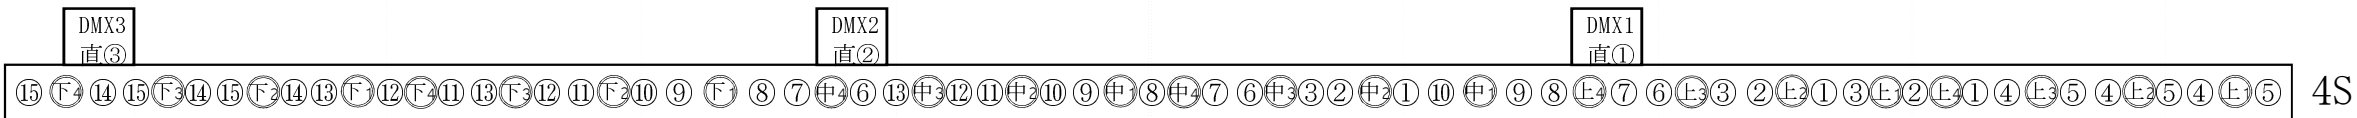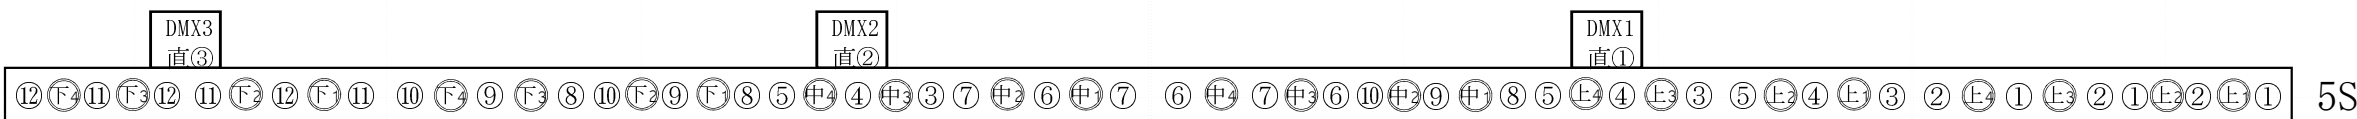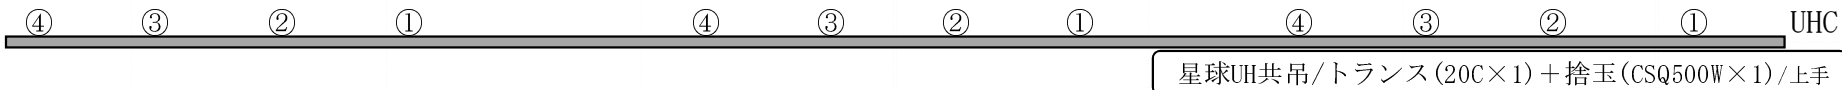

PS

間口 16.6m  
奥行 14.13m  
高さ 8.5m

平成29年4月1日現在